



SITE IMAGE WITH PONTOON LOCATION
1:500

SUBJECT TO FINAL VERIFICATION AND APPROVAL.

PRELIMINARY
NOT FOR CONSTRUCTION

REVISIONS

Rev No	Revision note	Date	Checked	Approved
A	FOR CLIENT REVIEW	8/11/13	JB	JB

REFERENCES

Drg No	Reference




ABN 75 146 719 959
345 DAVEY STREET,
SOUTH HOBART, TAS 7004
P: (03) 6223 8007
F: (03) 6223 1143
E: admin@burburyconsulting.com.au

COPYRIGHT ©
This document is and shall remain the property of Burbury Consulting Pty Ltd. The document may only be used for the purpose for which it was commissioned and in accordance with the terms of engagement for the commission. Unauthorised use of this document in any way is prohibited.

Drawn By: R.PARKER	Date: 11/09/13
Designed By: J.BURBURY	Date: 11/09/13
Checked By: JB	Date: 8/11/13
Approved By:	Date:

Client: PORT ARTHUR HISTORIC SITE	Scale: 1:500	Drawing No.: 1153-02	Rev: A
Project: NEW CRUISE SHIP ACCESS RAMP & PONTOON			
T/S: SITE LAYOUT WITH AERIAL PROPOSED ARRANGEMENTS			

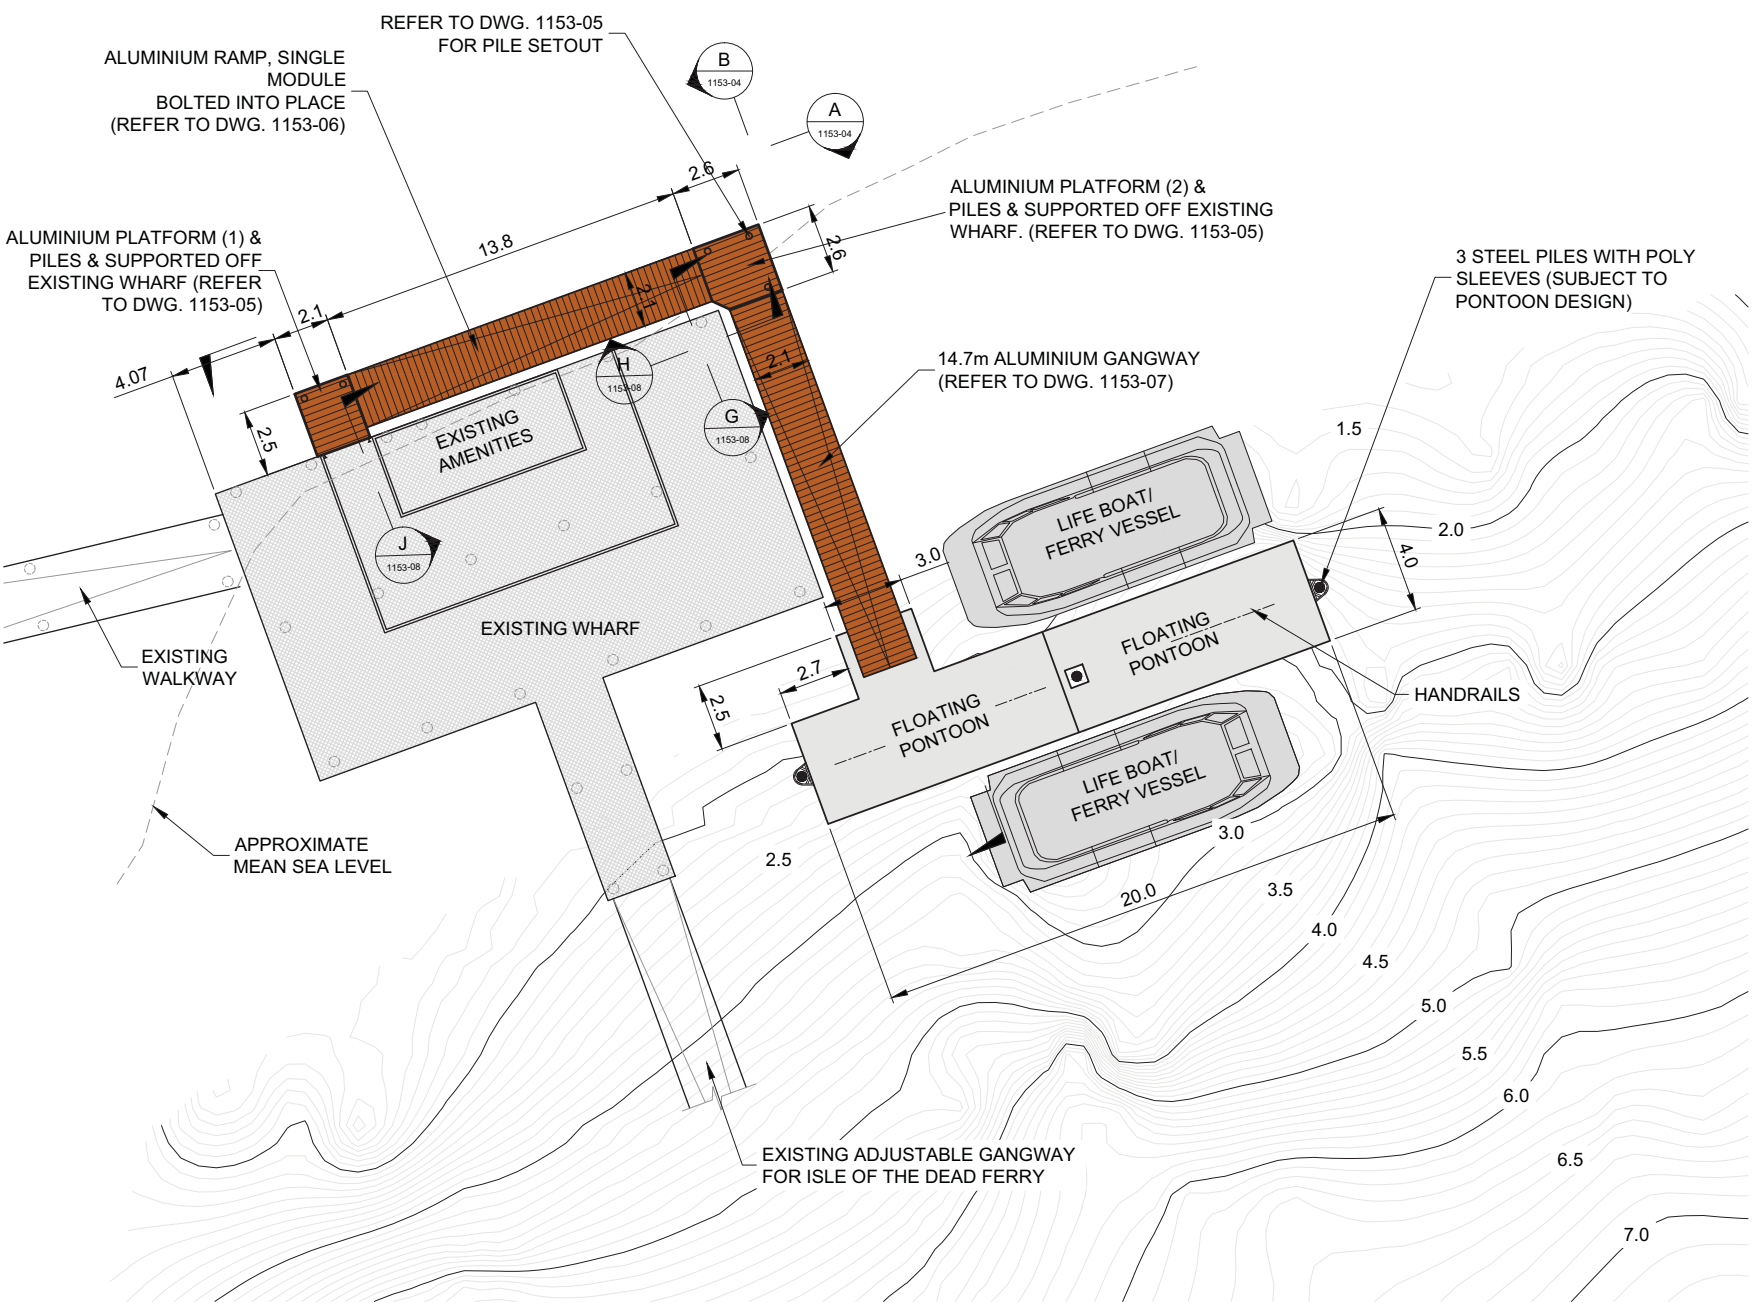

NOTE: ALL LEVELS TO AHD

No.	Date	Revision Details	Des.	Che.	App.
A	08/07/13	PRELIMINARY		JB	JB



BURBURY CONSULTING
 Engineers & Project Management
 100-110000-0000

ABN 75 146 719 959
 345 DAVEY STREET,
 SOUTH HOBART, TAS 7004
 P: (03) 6223 8007
 F: (03) 6223 1143
 E: admin@burburyconsulting.com.au

COPYRIGHT ©
 "This document is and shall remain the property of Burbury Consulting Pty Ltd. The document may only be used for the purpose for which it was commissioned and in accordance with the terms of engagement for the commission. Unauthorised use of this document in any way is prohibited"

Client:
PORT ARTHUR HISTORIC SITE

Project:
**NEW CRUISE SHIP ACCESS
 RAMPS & PONTOON**

Drawing Title:
PROPOSED CONCEPT PLAN


Drawn	R.PARKER	Date	JULY 2013
Designed	J.BURBURY	Scale	1:200
Checked	JB	A3	
Approved	JB		

PROPOSED GENERAL ARRANGEMENT
 1:200


PRELIMINARY
 NOT FOR CONSTRUCTION

Drawing No.
1153 - 03


Rev.
A

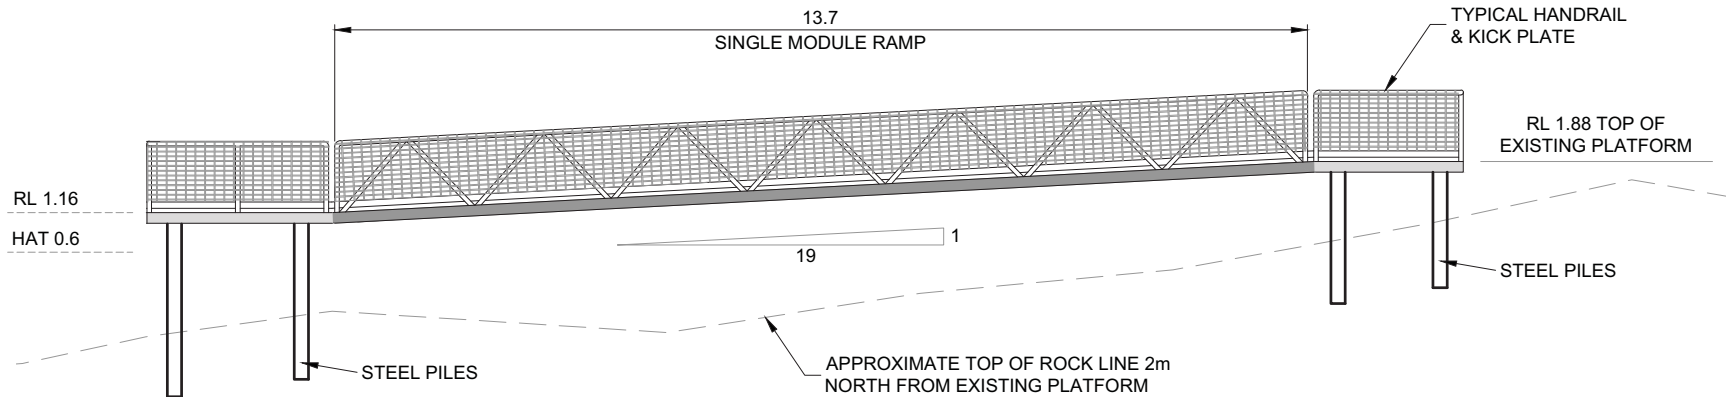

SECTION A
1:75
SK1

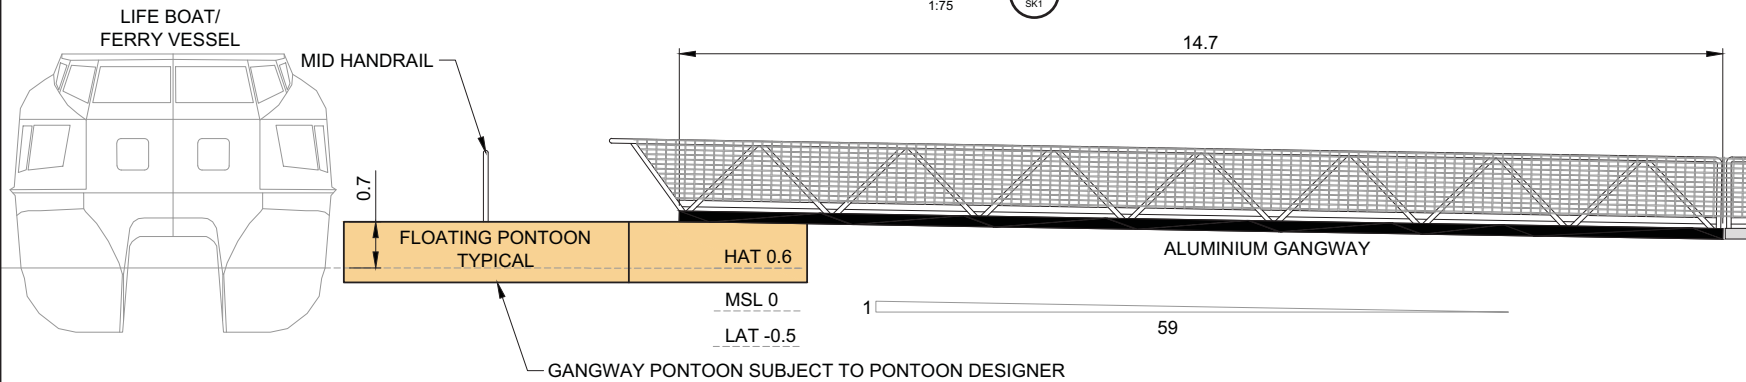

SECTION B
1:75
SK1

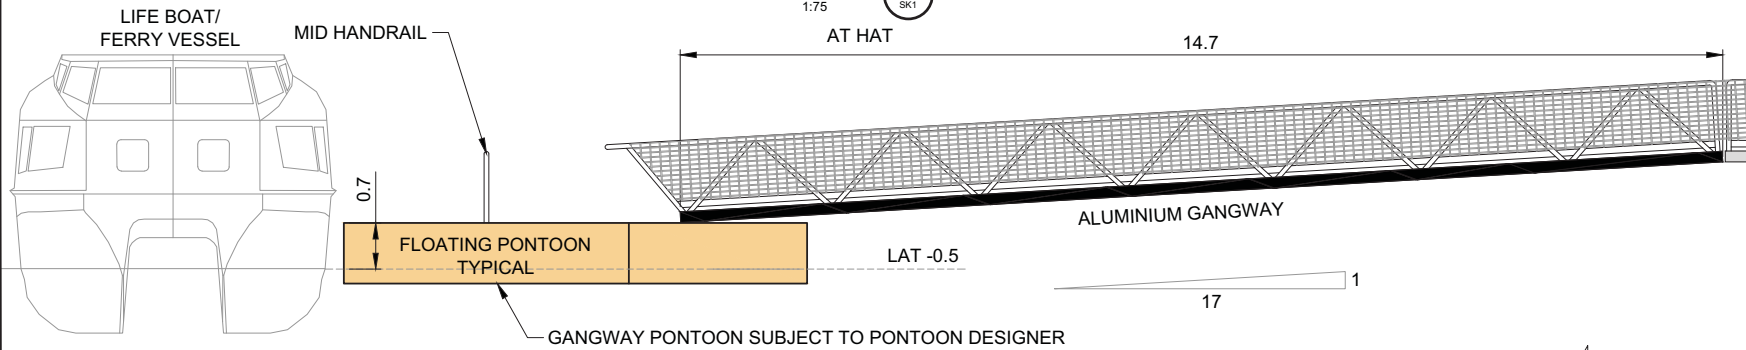

SECTION B
1:75
SK1

NOTE: ALL LEVELS TO AHD

No.	Date	Revision Details	Des.	Che.	App.
A	08/07/13	PRELIMINARY		JB	JB

ABN 75 146 719 959
 345 DAVEY STREET,
 SOUTH HOBART, TAS 7004
 P: (03) 6223 8007
 F: (03) 6223 1143
 E: admin@burburyconsulting.com.au

COPYRIGHT ©
 This document is and shall remain the property of Burbury Consulting Pty Ltd. The document may only be used for the purpose for which it was commissioned and in accordance with the terms of engagement for the commission. Unauthorised use of this document in any way is prohibited

Client:
PORT ARTHUR HISTORIC SITE

Project:
**NEW CRUISE SHIP ACCESS
 RAMPS & PONTOON**

Drawing Title:
PROPOSED SECTIONS

Drawn	R.PARKER	Date	JULY 2013
Designed	J.BURBURY	Scale	1:75
Checked	JB	A3	
Approved	JB		

PRELIMINARY
 NOT FOR CONSTRUCTION

Drawing No.
1153 - 04

Rev.
A